


Please Note:
Ownership of Documents
 These drawings are the exclusive property of Passive Sills Ltd. Any reproduction without the written consent is strictly prohibited.
Do not scale drawings
 Copyright © 2019

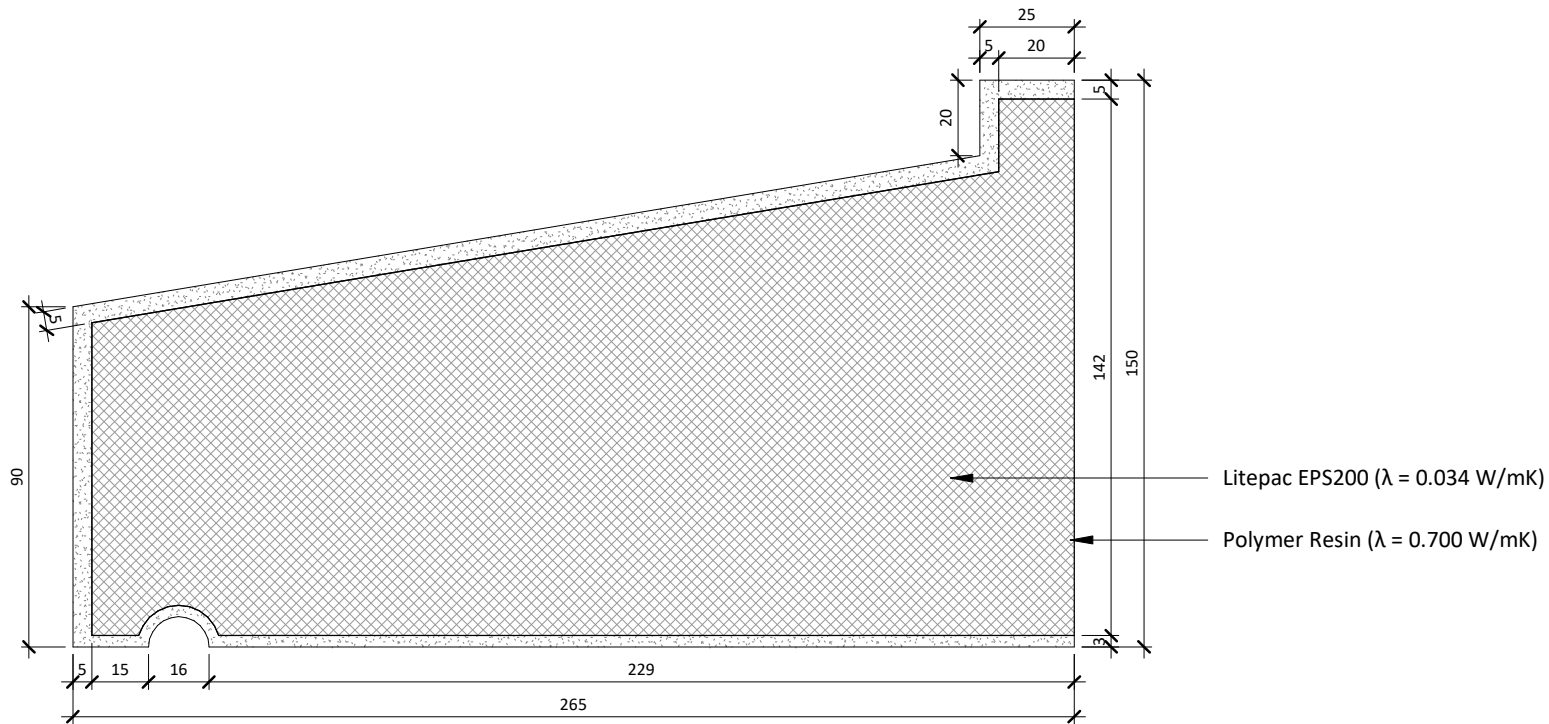

1 265mm Sill
 S-04 1 : 2

Rev	Date	Description
2	26/08/2019	Issued

Revision Schedule		



Project:
 Passive Sills
 IDA Foxhole Estate, Youghal

Drawing:
 265mm Sill

Drawing No.: PASS-S-04	Scale at A4: 1 : 2
---------------------------	-----------------------